





*layout
plan*

(Not to scale)

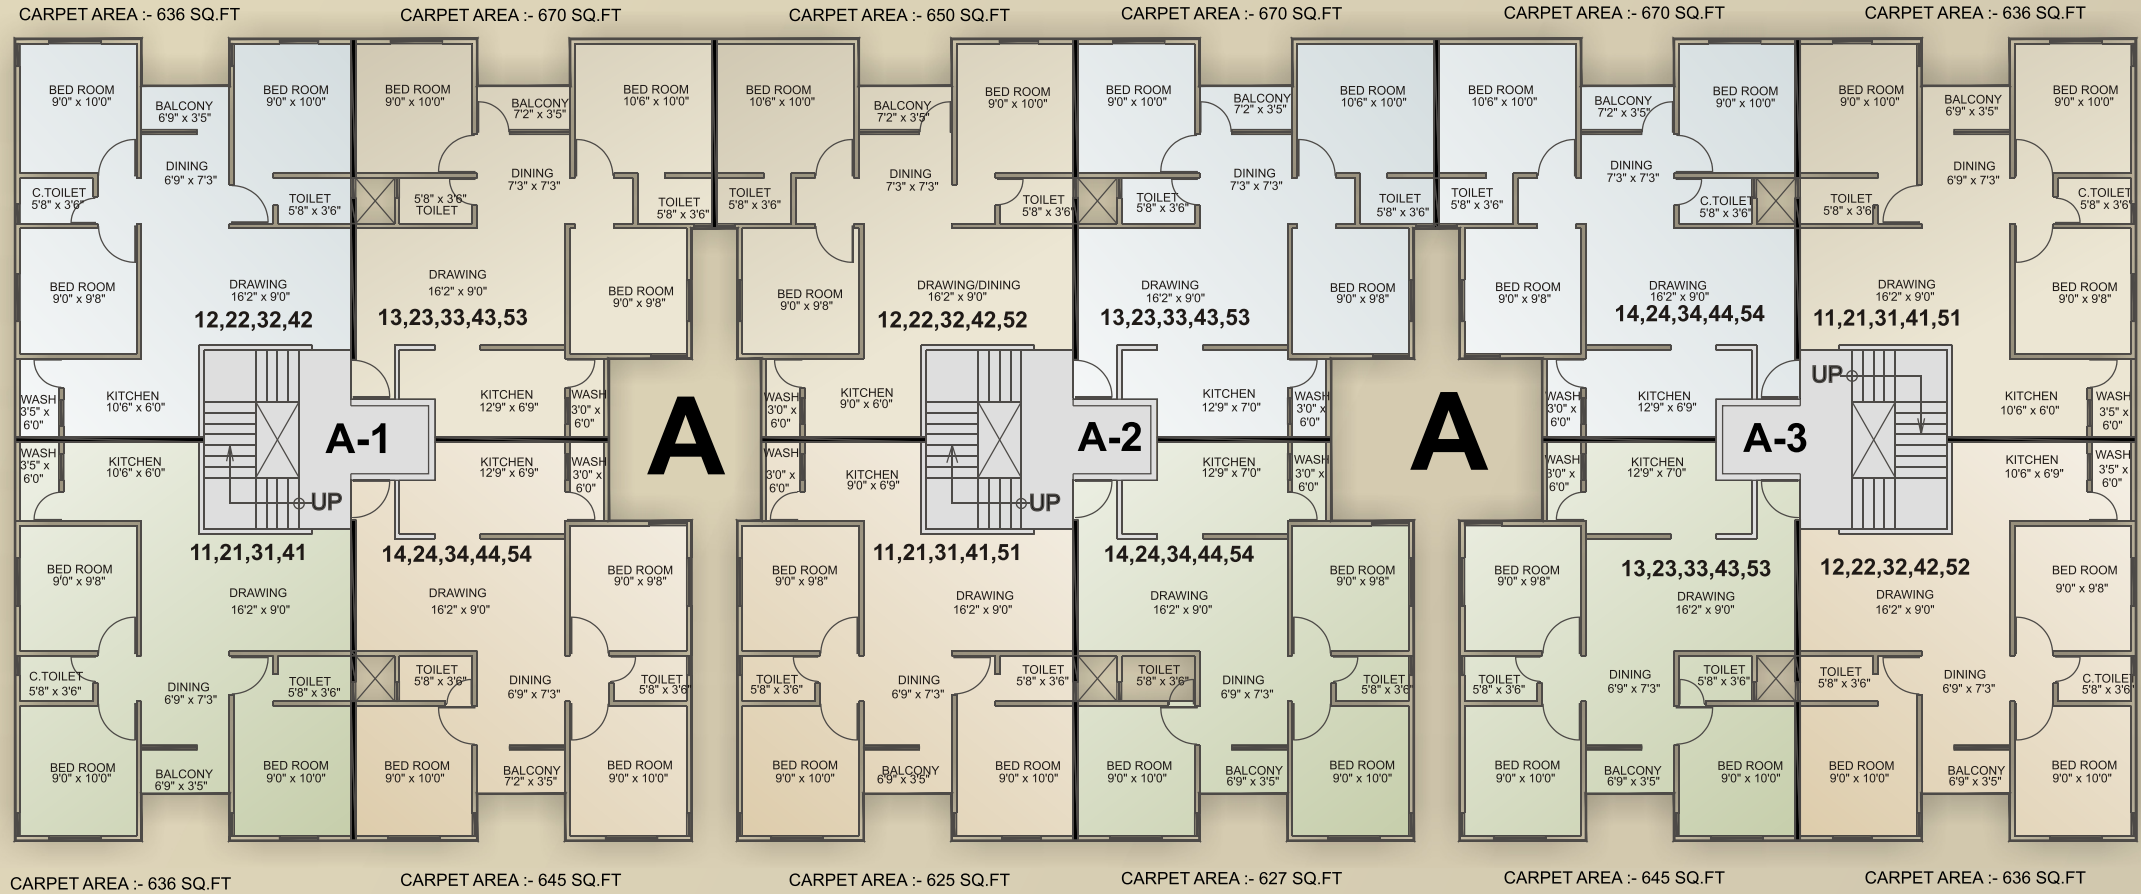


SHAAN 3
3 BHK high end apartment

typical floor
block A
Pl. See ground floor Separately

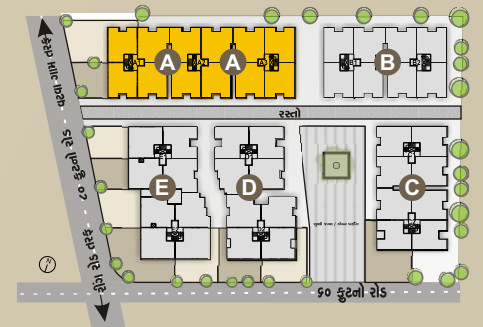


SHAAN 3

3 BHK high end apartment

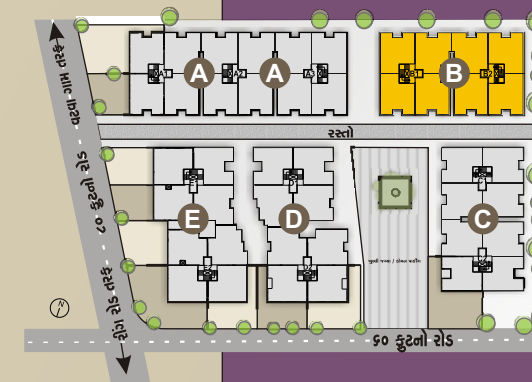

block B

Pl. See ground floor Separately

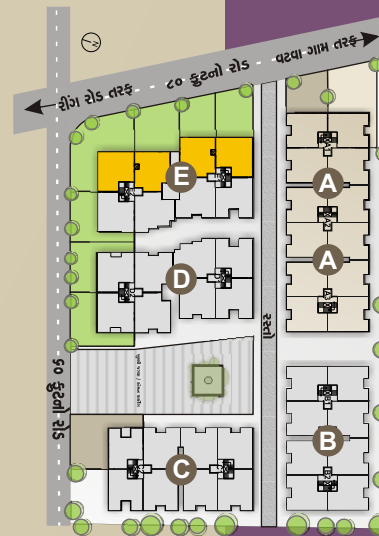

typical floor block E

Pl. See ground floor Separately

ground floor block A & E




રીંગ રોડ તરફ


૬૦ ફુટનો રોડ

૮૦ ફુટનો રોડ

વટવા ગામ તરફ


ભલ્લો
એબ્રુબસ ગેટ

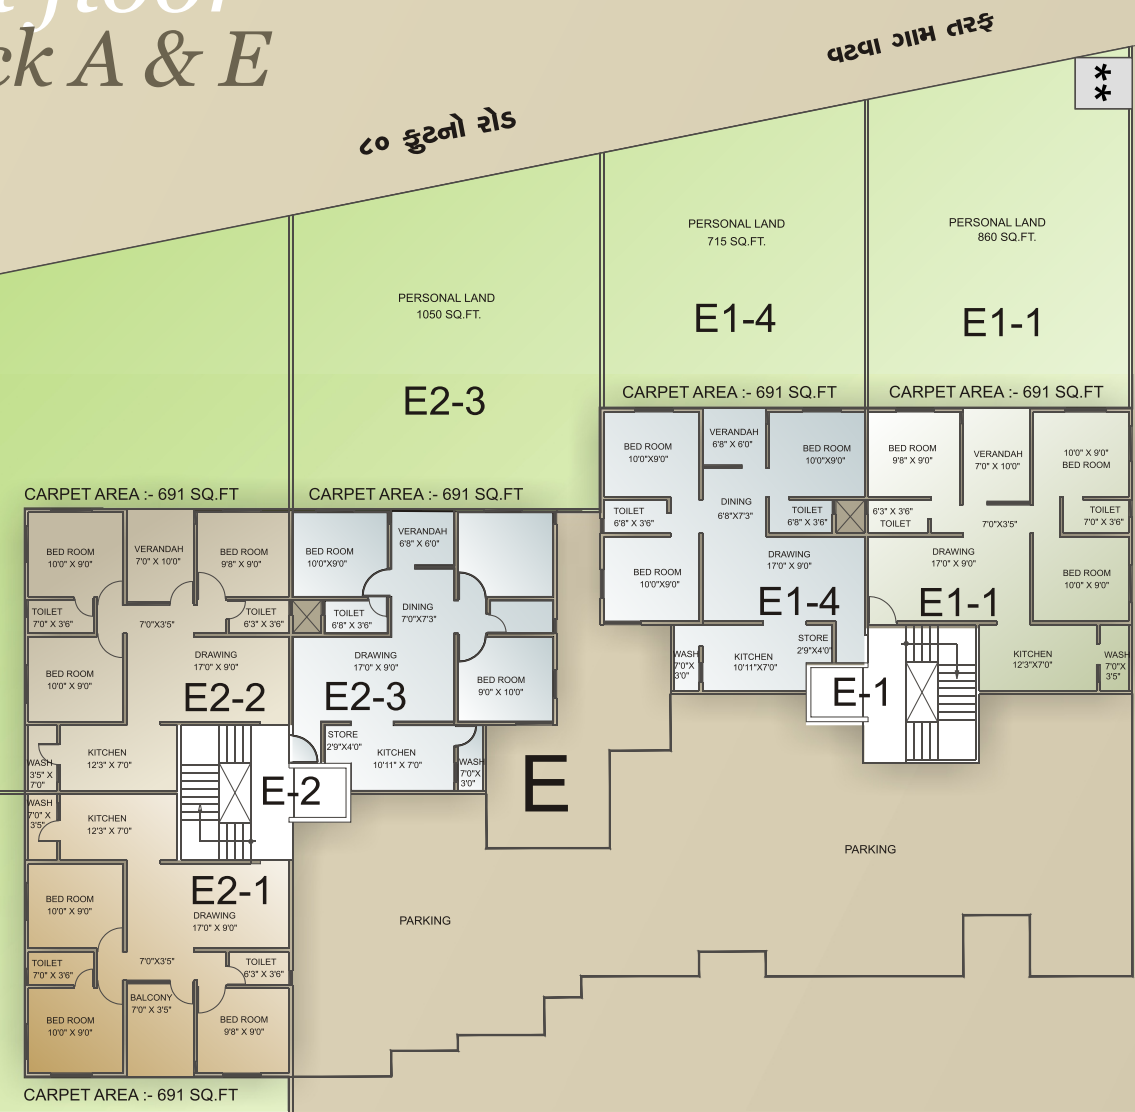

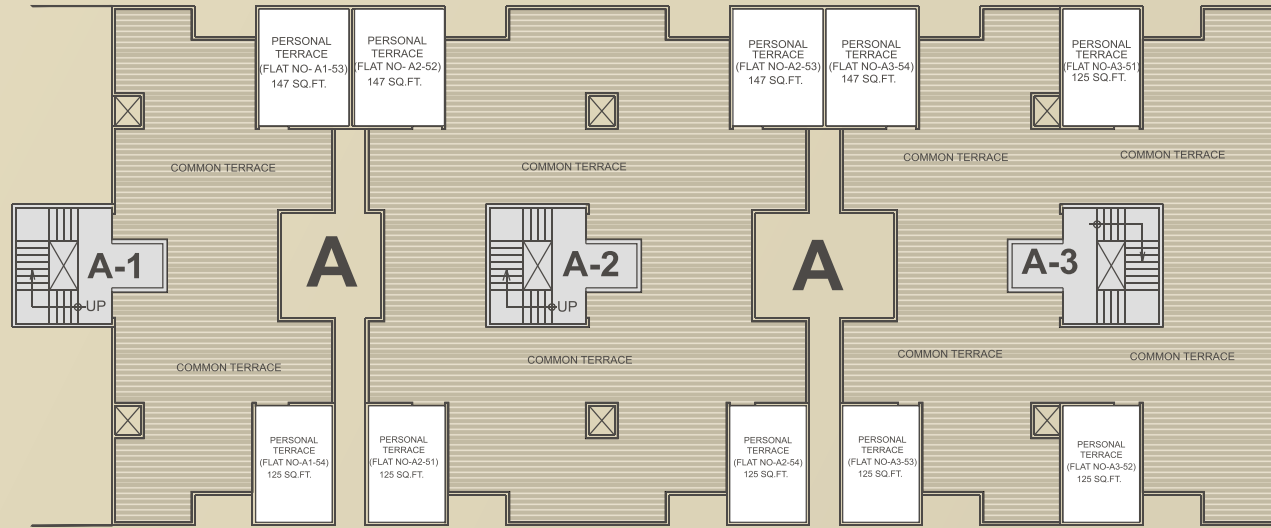


block A

terrace floor

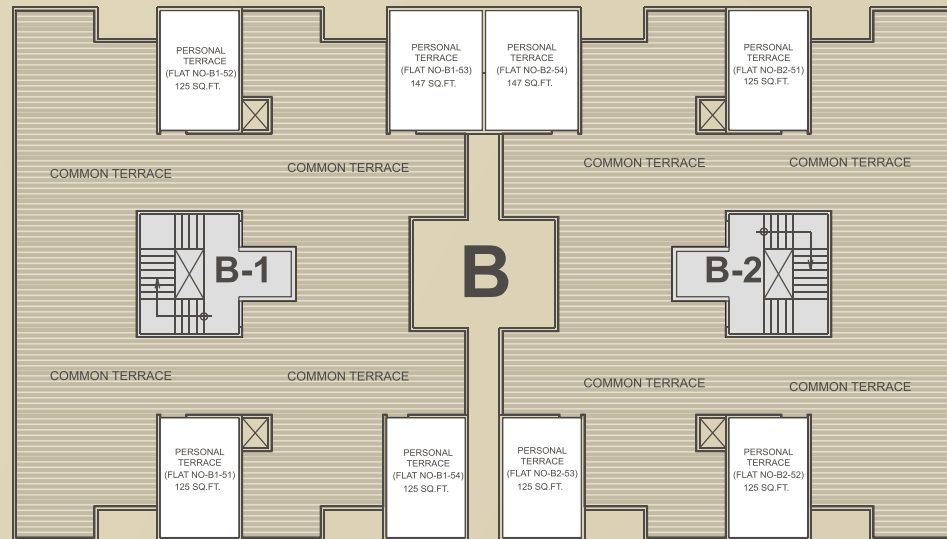

block B

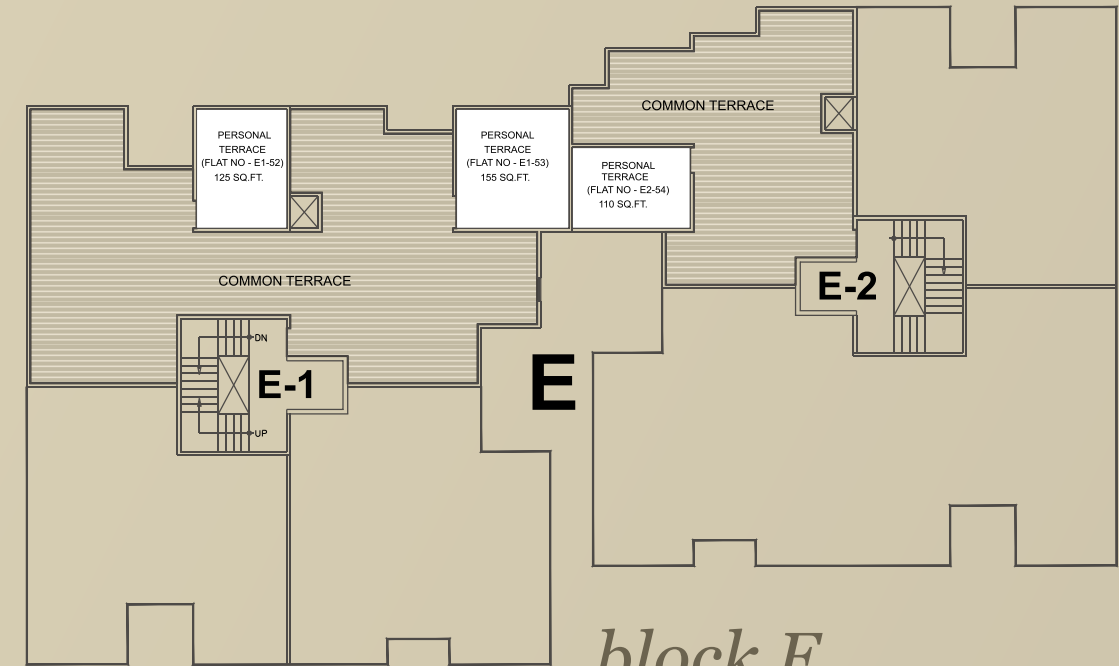

block E

A personal terrace to be addendum with every top floor flat